
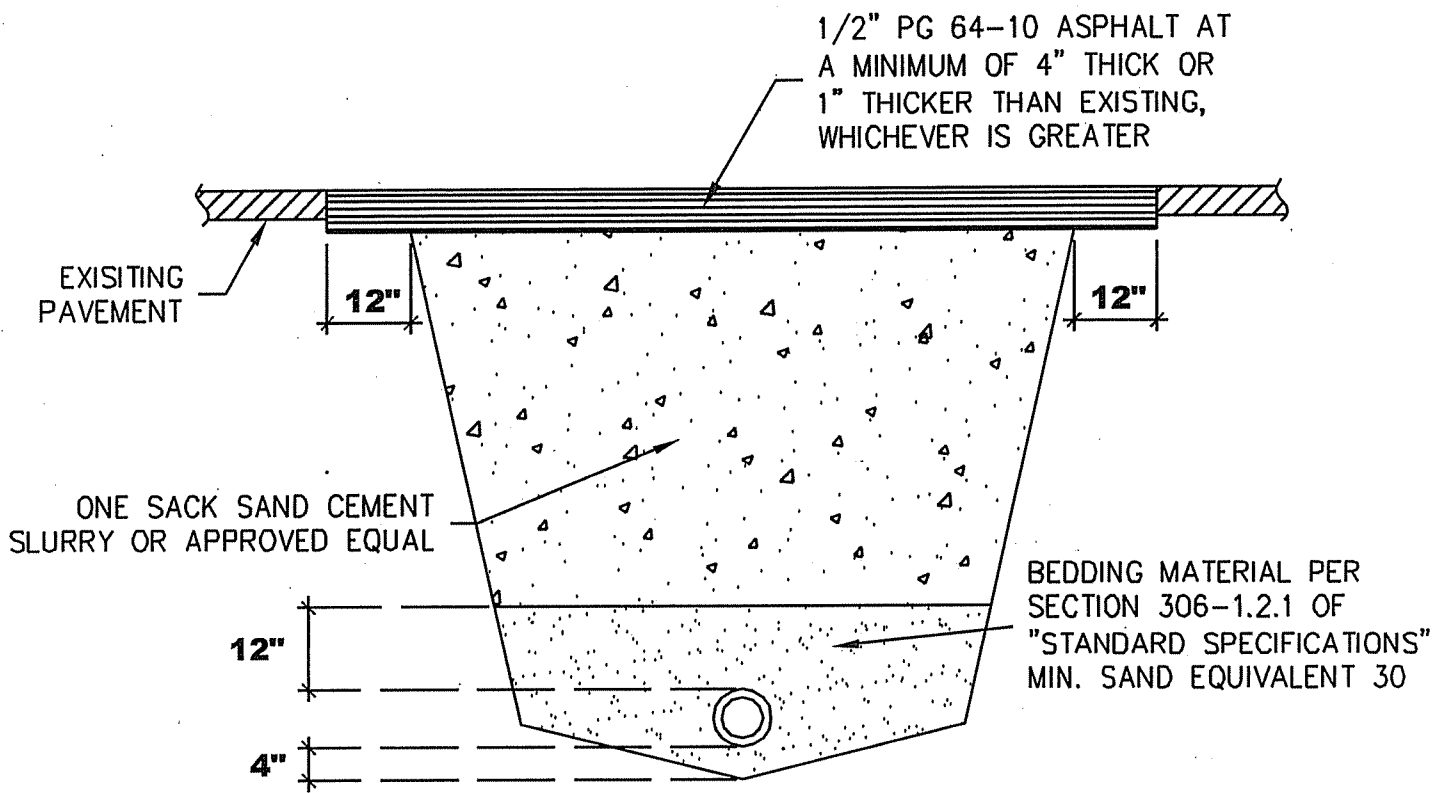
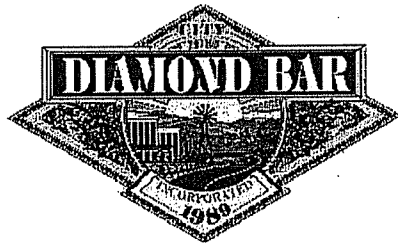


CITY OF DIAMOND BAR

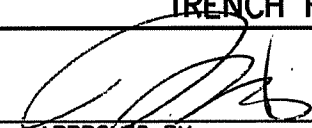

MAINTAIN PAVEMENT FLUSH AT ALL TIMES

REVISIONS	CITY OF DIAMOND BAR					
	TRENCH REPLACEMENT SECTION					
<table border="1" style="width: 100%; height: 100%;"> <tr><td> </td></tr> <tr><td> </td></tr> <tr><td> </td></tr> <tr><td> </td></tr> </table>					 5/13/08 APPROVED BY DAVID G. LIU RCE NO. 44053	SHEET 1 OF 1